



NOTE:  
REFER TO D7 FOR SECTION

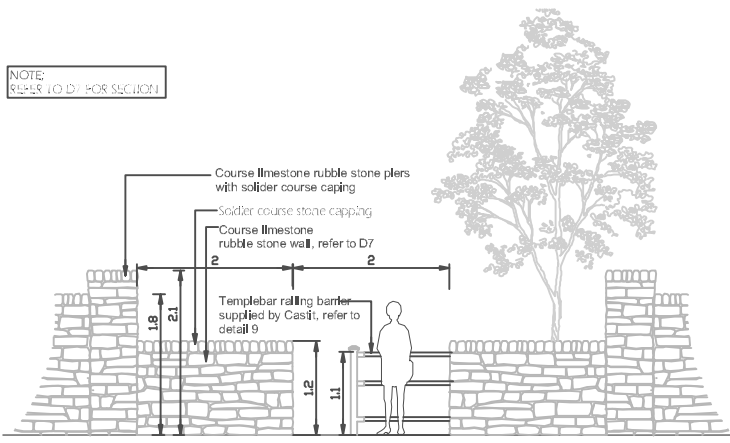

**D6 ELEVATION OF PEDESTRIAN ACCESS**  
Scale 1:20

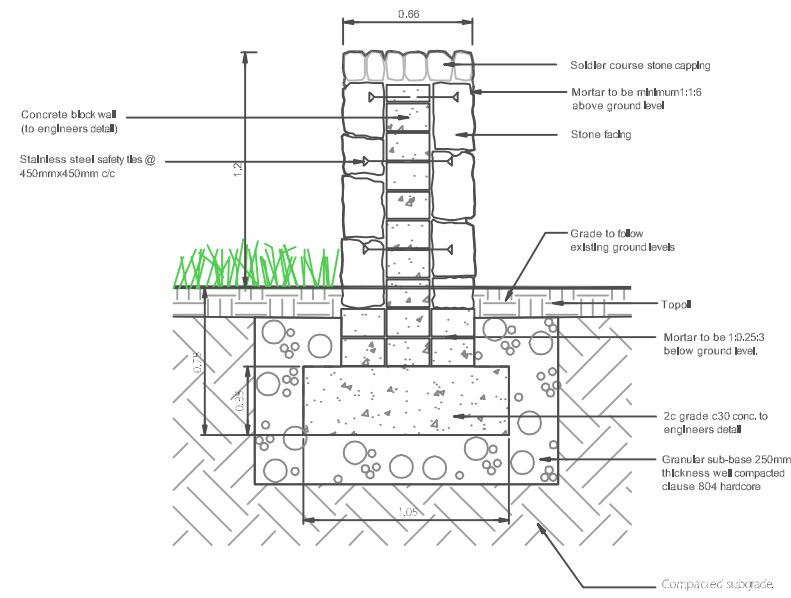


**D7 SECTION OF PEDESTRIAN ACCESS WALL**  
Scale 1:20



Templebar Railing or similar and approved  
(MBS 5001R3)


Contact: CASITT Ltd.  
Unit 612, Northern Extension,  
I.D.A. Business Park,  
Waterford  
Phone: +353 (0) 51 370393  
Fax: +353 (0) 51 370396  
email: info@casitt.ie

**D8 BARRIER RAILING**  
NTS

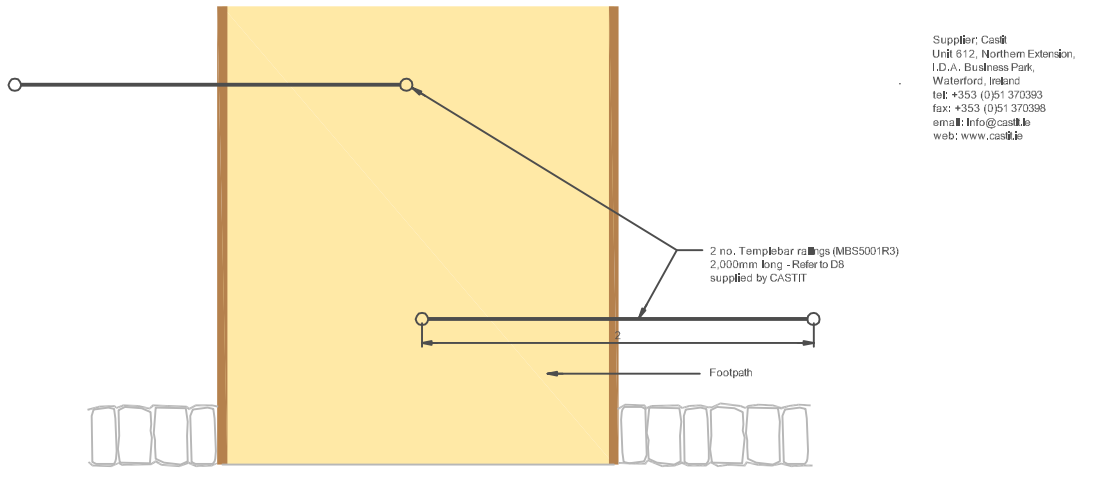


**D9 PLAN OF BARRIER ARRANGMENT**  
Scale 1:20

Supplier: Casitt  
Unit 612, Northern Extension,  
I.D.A. Business Park,  
Waterford, Ireland  
tel: +353 (0) 51 370393  
fax: +353 (0) 51 370396  
email: info@casitt.ie  
web: www.casitt.ie

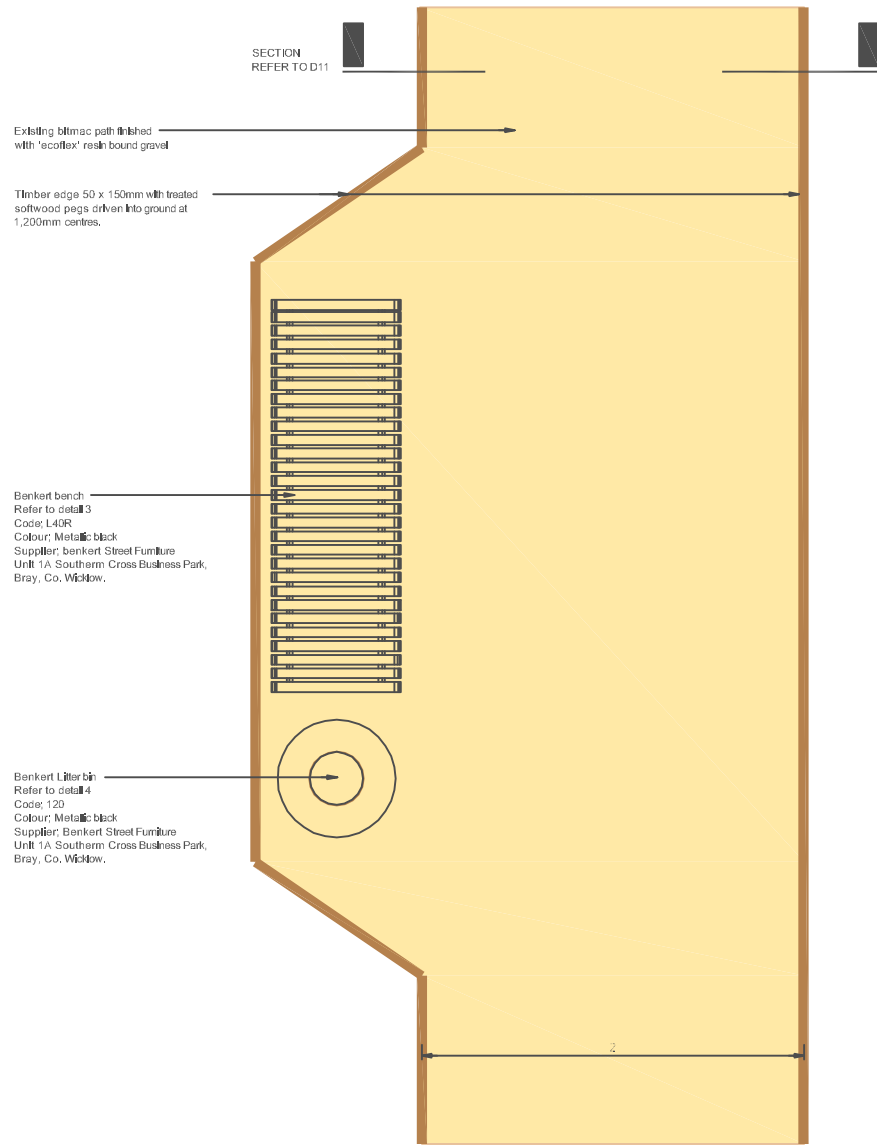

**D10 PLAN OF FOOTPATH**  
Scale 1:20

NOTE:  
PRODUCT TO SIMILAR & APPROVED

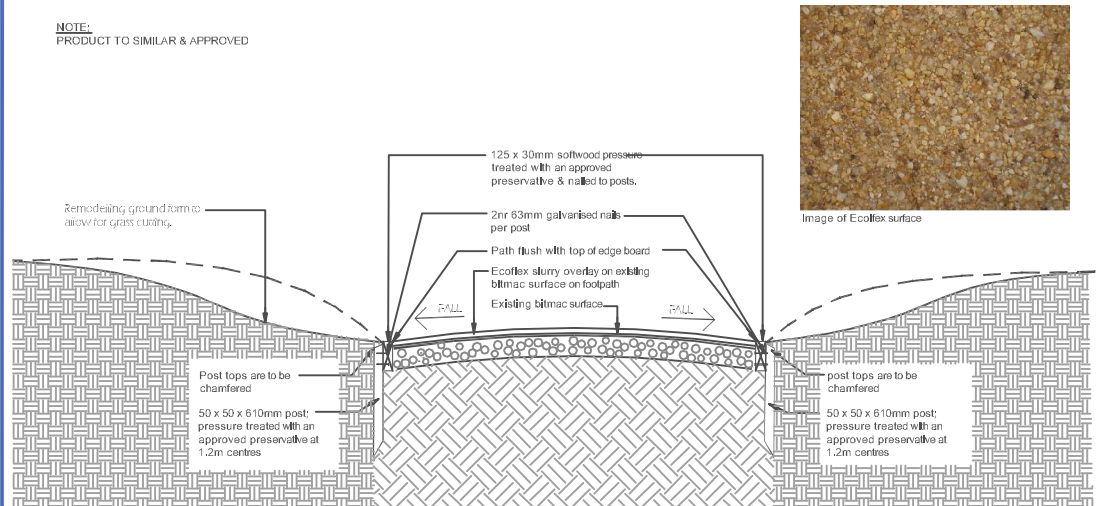

**D11 SECTION OF FOOTPATH**  
Scale 1:20

REV	DATE	DRAWN	DESCRIPTION
C	05/05/09	NS	TEXT & GRAPHIC AMENDMENTS
B	09/03/09	NS	TEXT & GRAPHIC AMENDMENTS

DO NOT SCALE figured dimensions only to be taken from this drawing

Tipperary Hills Improvement Programme		Scale: As shown	Status: Information
Landscape Details		Date: 10th Feb. 09	Drawn: NS, CKD, LD, Passed: DBos
		Job No: 5589	Drawing No: 5589-204
			Rev: C

BRADYSHIPMAN MARTIN LANDSCAPE ARCHITECTS DUBLIN LIMERICK

Unit 33, Webworks, Eglington Street, Cork  
Tel: +353 (0) 21 4250670 Fax: +353 (0) 21 4250671  
Email: cork@bradymartin.ie